




Landscape and Visual Amenity

Tirwedd ac amwynderau gweledol

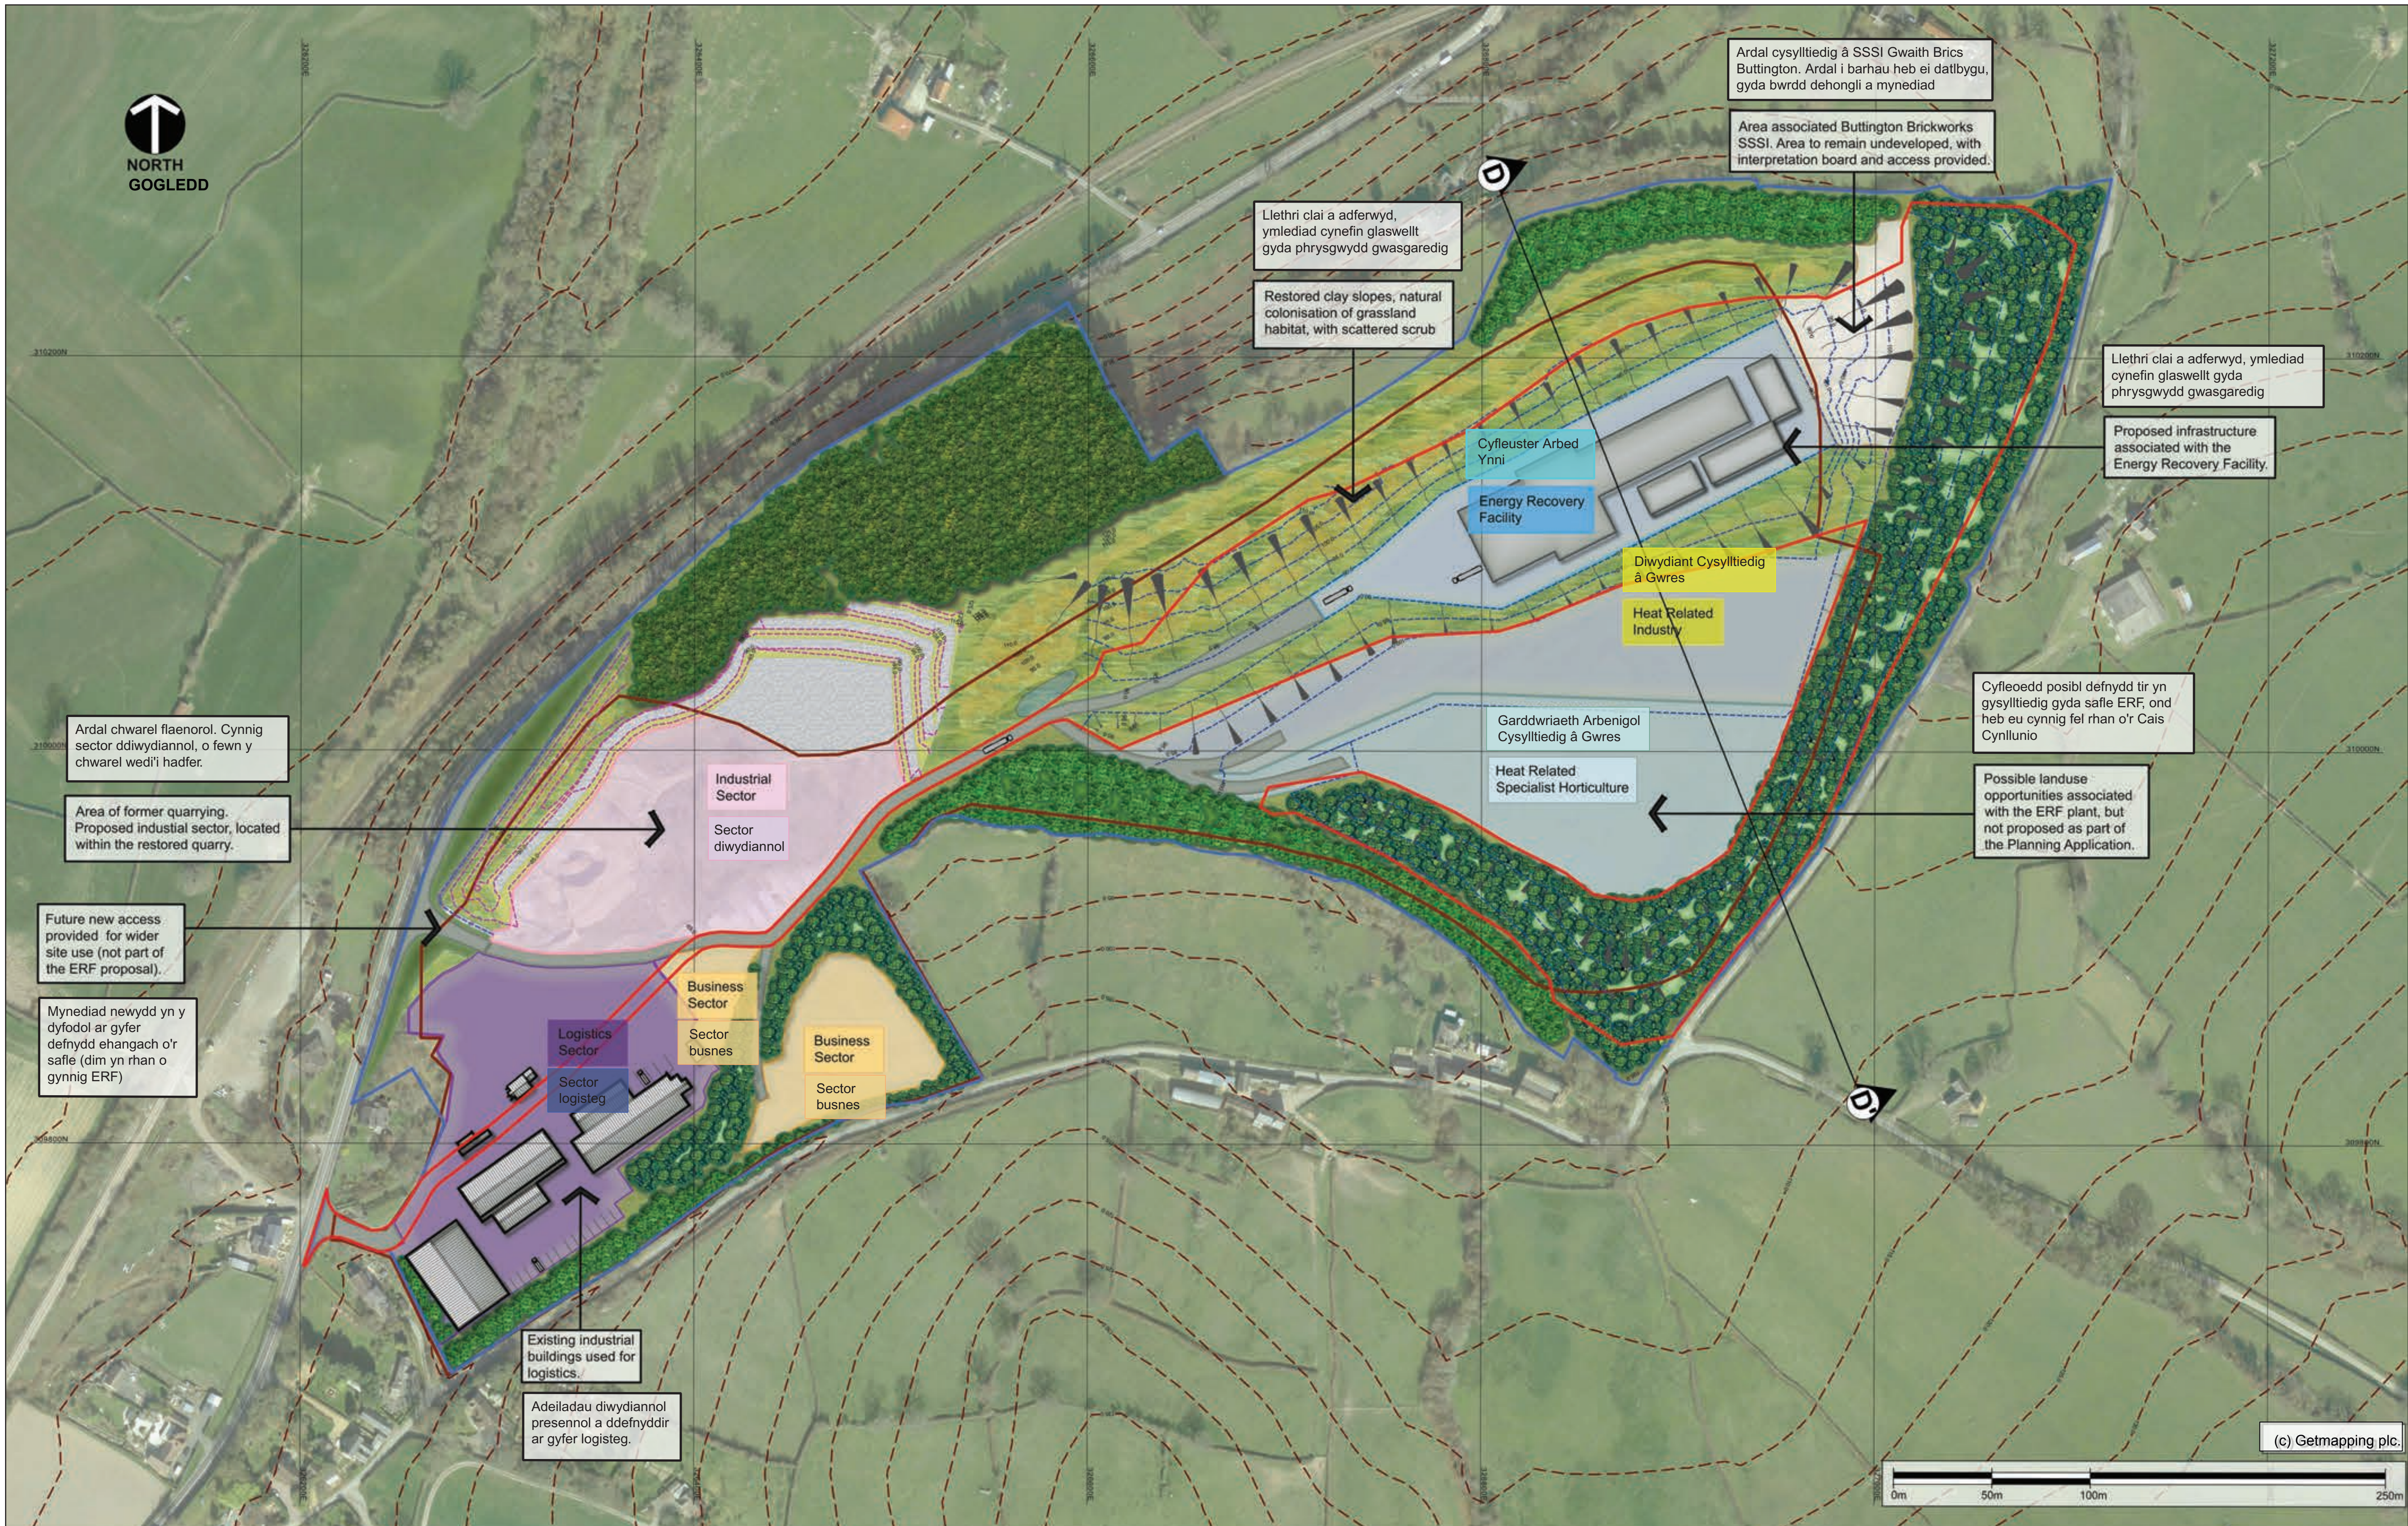

Conceptual future masterplan for Buttington Quarry to demonstrate location of proposed ERF within the wider site uses

Cynllun meistr cysyniadol y dyfodol ar gyfer Chwarel Butnngon i ddangos lleoliad yr ERF a gynigir o fewn defnydd ehangach y safle

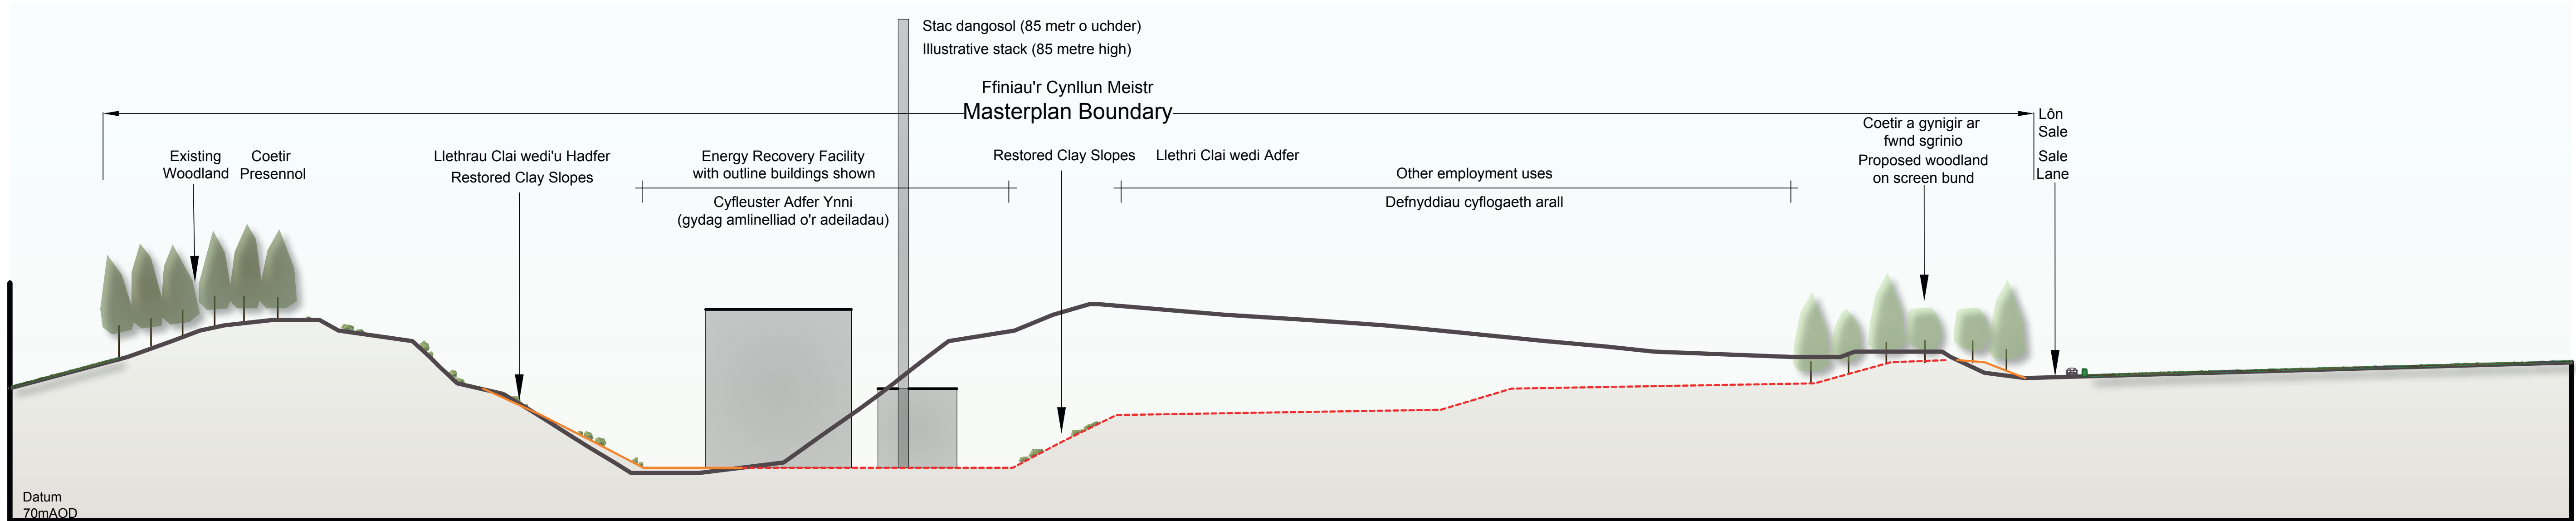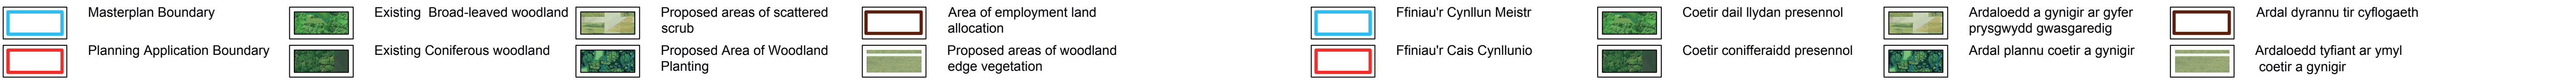

Section D - D' Adran D - D'

Illustrative Cross Sections Through Buttington Quarry Site Including Schematic ERF Facility  
Croestoriadau Dangosol drwy Safle Chwarel Buttington yn cynnwys cynllun Cyfleuster ERF